


TOWNSHIP 41 NORTH, RANGE 116 WEST, OF THE SIXTH PRINCIPAL MERIDIAN, WYOMING.

DEPENDENT RESURVEY, SUBDIVISION OF SECTION 6, AND SURVEY OF RIPARIAN LANDS

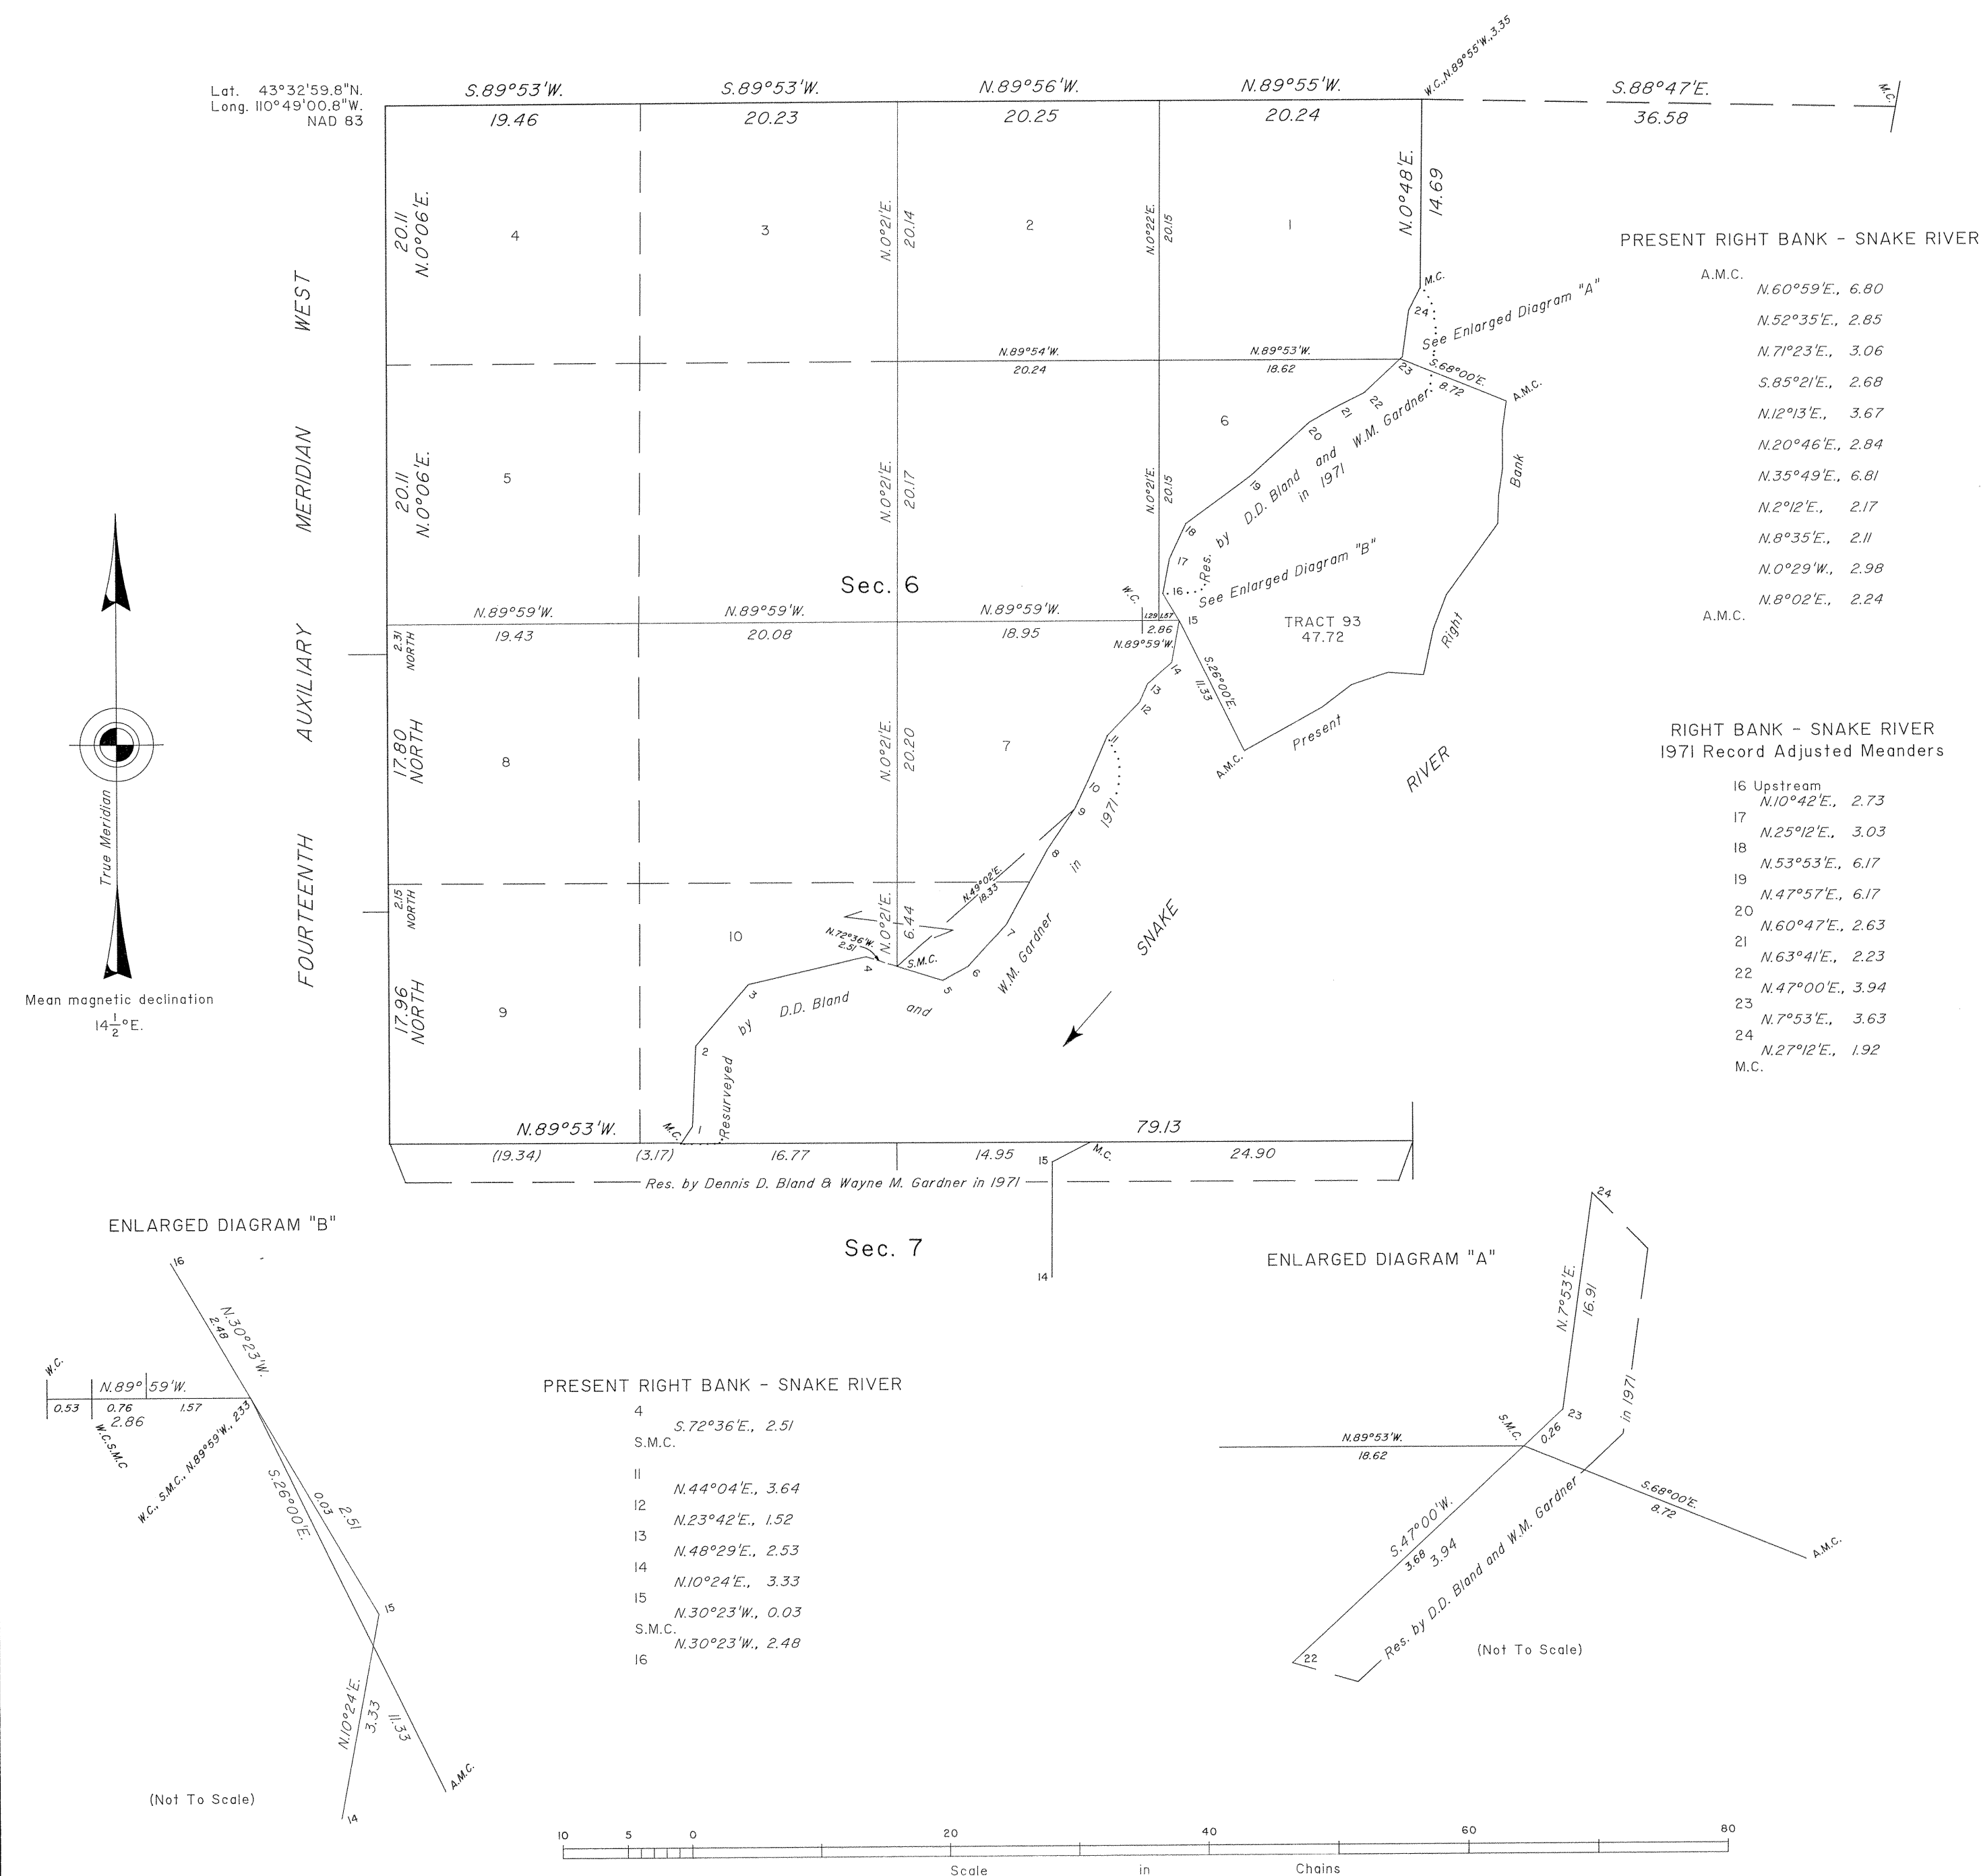

A history of surveys is contained in the field notes.

This plat, in 2 sheets, represents the dependent resurvey of a portion of the Fourteenth Auxiliary Meridian West, through T. 41 N., between Rs. 116 and 117 W., portions of the north boundary and subdivisional lines, and a portion of the adjusted meander line of the right bank of the Snake River, designed to restore the corners in their true original locations according to the best available evidence, the subdivision of section 6, the survey of the riparian partition lines, and a portion of the present right and left banks of the Snake River, T. 41 N., R. 116 W., Sixth Principal Meridian, Wyoming.

Except as indicated hereon, the lottings and areas are as shown on the plat approved June 30, 1893, and the plat accepted November 9, 1973.

Survey executed by Lynn A. Forbes, Cadastral Surveyor, beginning April 30, 1998, and completed May 20, 1998, pursuant to Special Instructions dated April 3, 1998, for Group No. 652, Wyoming.

UNITED STATES DEPARTMENT OF THE INTERIOR
BUREAU OF LAND MANAGEMENT

Cheyenne, Wyoming September 28, 2001

This plat is strictly conformable to the approved field notes, and the survey, having been correctly executed in accordance with the requirements of law and the regulations of this Bureau, is hereby accepted.

For the Director

John P. Lee
Chief Cadastral Surveyor for Wyoming

JLM